


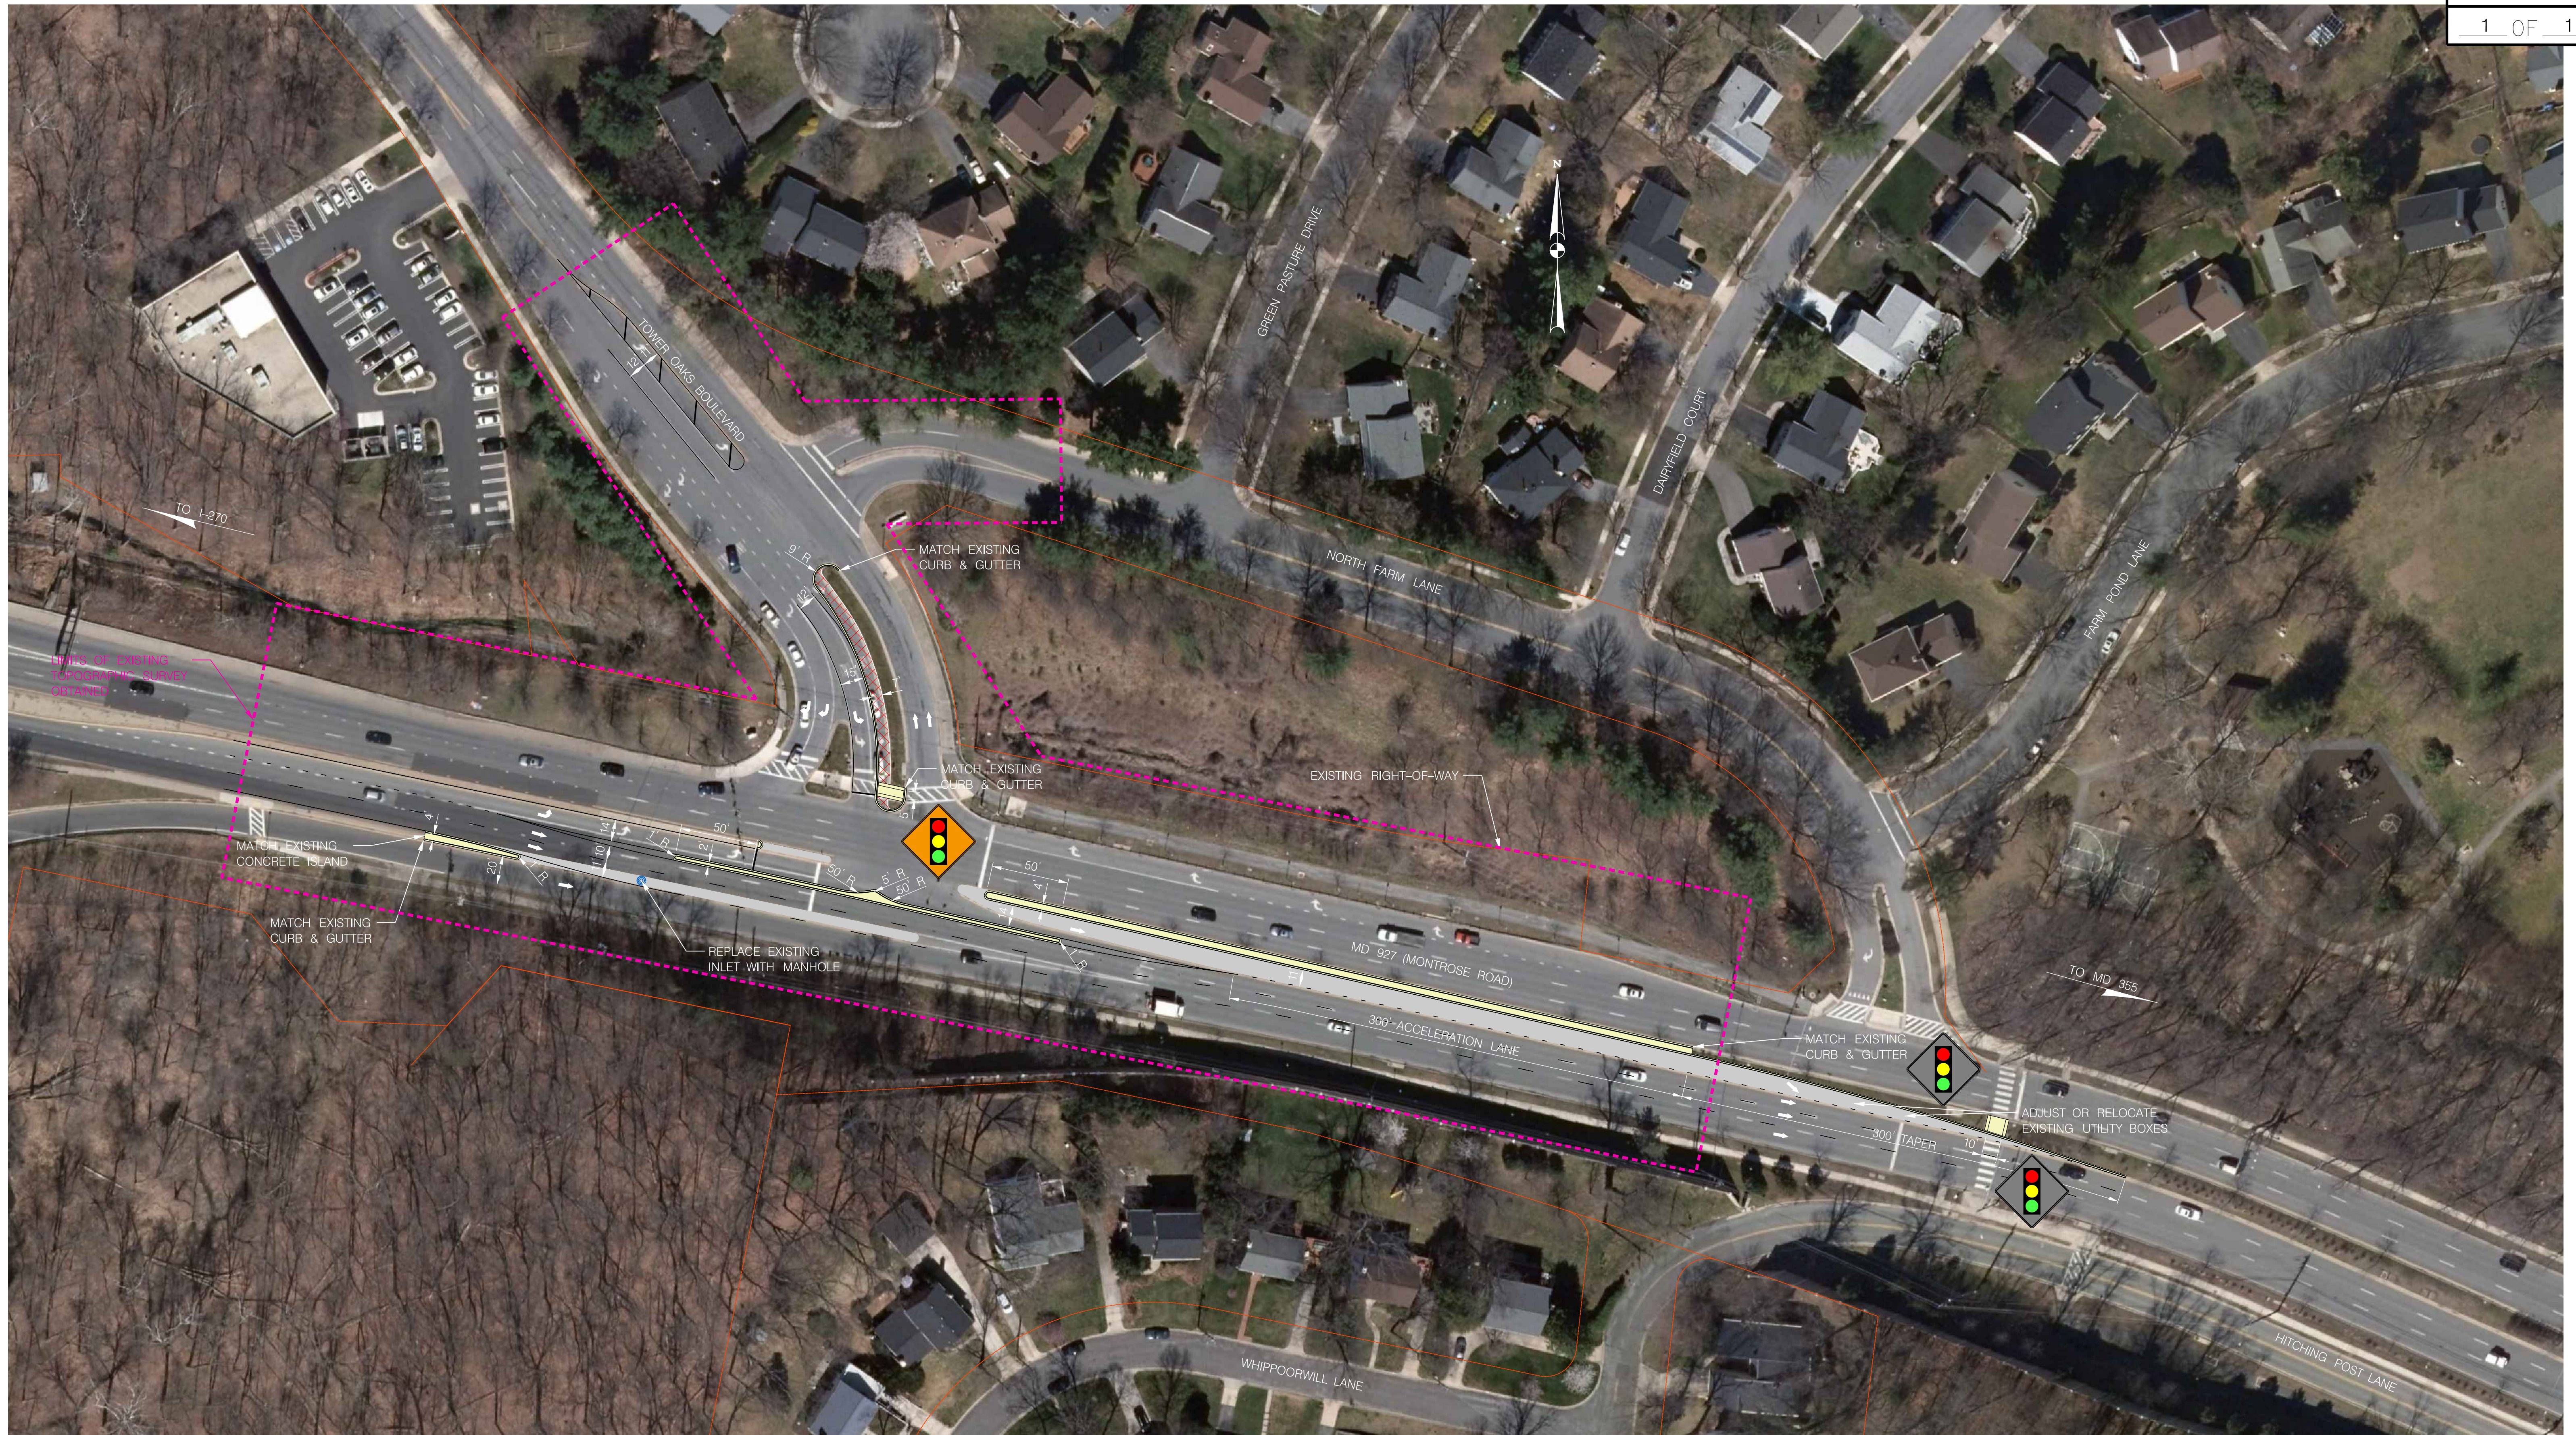

ROADWAY LEGEND	
	PAVEMENT REMOVAL
	FULL DEPTH ASPHALT PAVEMENT
	CONCRETE SIDEWALK/ CURB & GUTTER/ MEDIAN

DEPARTMENT OF TRANSPORTATION
DIVISION OF TRAFFIC ENGINEERING & OPERATIONS
MONTGOMERY COUNTY, MARYLAND

CONCEPT PLAN

MD 927 (MONTROSE ROAD)
AT TOWER OAKS BOULEVARD
INTERSECTION IMPROVEMENTS

SCALE: 1" = 50'

CONCEPT

PLOTTED: Monday, November 09, 2020 AT 09:46 AM
FILE: \\shgroup.stvinc.com\j3\DGPA\j3\Projects\4019356\4019356_0050\90_CAD Models and Sheets\04_CT_Transportation\PHD-P001_MD0927atTowerOaks.dgn